


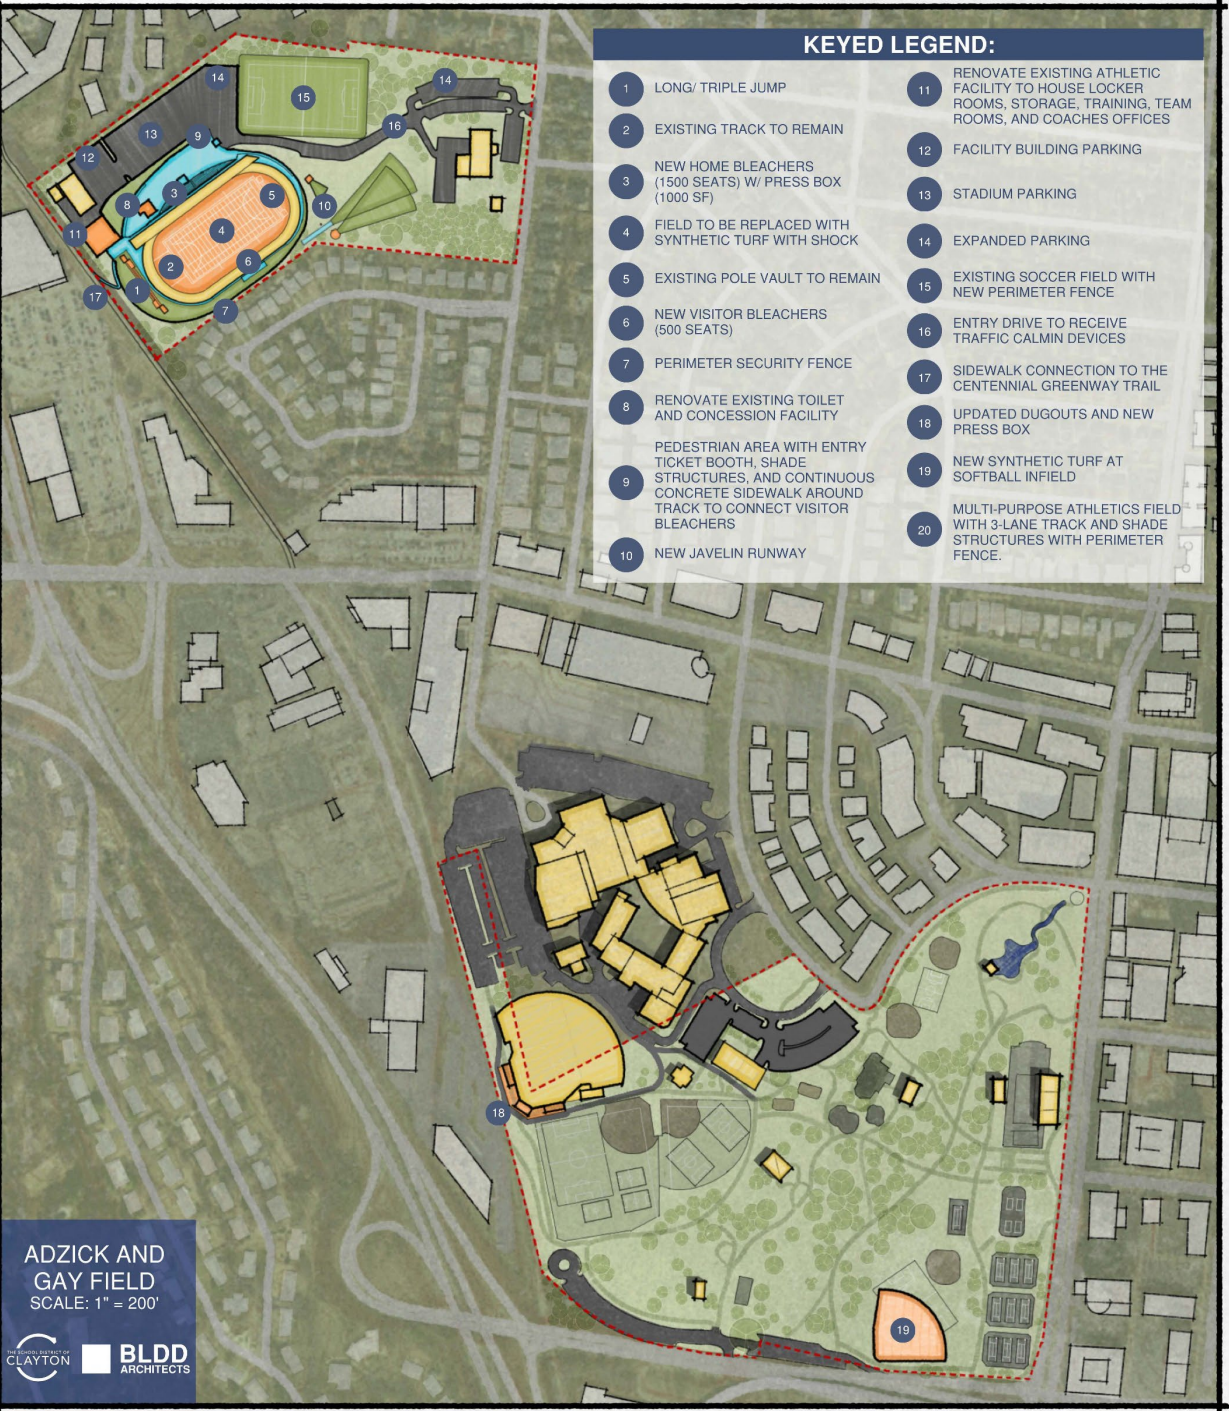

THE SCHOOL DISTRICT OF CLAYTON

SITE STUDY

GAY FIELD MODERNIZATION

PRECEDENT REFERENCES

SMITH PLAYGROUND - BOSTON, MASSACHUSETTS

TOWN EXHIBITION CENTER - HANGZHOU, CHINA

ORDOS SMART SPORTS PARK - ORDOS CITY, CHINA

DISTRICT BOUNDARY MAP

A ADZICK FIELD
G GAY FIELD
W WYDOWN M.S.

COLOR PLAN LEGEND:

- DEMOLISHED / TAKEN OFFLINE
- NEW CONSTRUCTION
- MAJOR IMPROVEMENTS
- REMAINS AS-IS (MAINT. AS REQ'D)

SCENARIO DESCRIPTION:

ADZICK FIELD:
THE EXISTING DUGOUTS WILL BE UPDATED AND ENCLOSED WITH MASONRY AND A NEW PRESSBOX WILL BE PROVIDED

GAY FIELD:
IN PLACE OF THE EXISTING FOOTBALL FIELD IS A MULTIPURPOSE TURF AREA WITH COMPETITION TRACK. THIS IS TO BE SURROUNDED BY A NEW SIDEWALK WHICH CONNECTS NEW VISITOR BLEACHERS, CONCESSIONS, AND RESTROOMS. AT THE ENTRY TO THE HOME BLEACHERS, WILL BE A PEDESTRIAN AREA WITH ENTRY TICKET BOOTH. TO COMPLEMENT THE UPDATED FIELD, THE EXISTING ATHLETIC FACILITY BUILDING WILL BE RENOVATED FOR STORAGE, LOCKER ROOMS, TRAINING, AND OFFICES FOR COACHES AND OFFICIALS. A NEW JAVELIN RUNWAY WILL BE ADDED, AS WELL AS PERIMETER FENCING TO THE EXISTING SOCCER FIELD. ACCESS AND PARKING IS TO BE EXPANDED AND TRAFFIC CALMING MEASURES IMPLEMENTED.

WYDOWN M.S.:
THE EXISTING ATHLETICS FIELD WILL RECEIVE NEW PLAYING SURFACE IMPROVEMENTS. A 3-LANE WALKING TRACK AND SHADE STRUCTURES. THE EXISTING PERIMETER FENCE IS TO BE UPDATED TO ACCOMMODATE THESE CHANGES.

WYDOWN M.S.

SCALE: 1" = 200'